
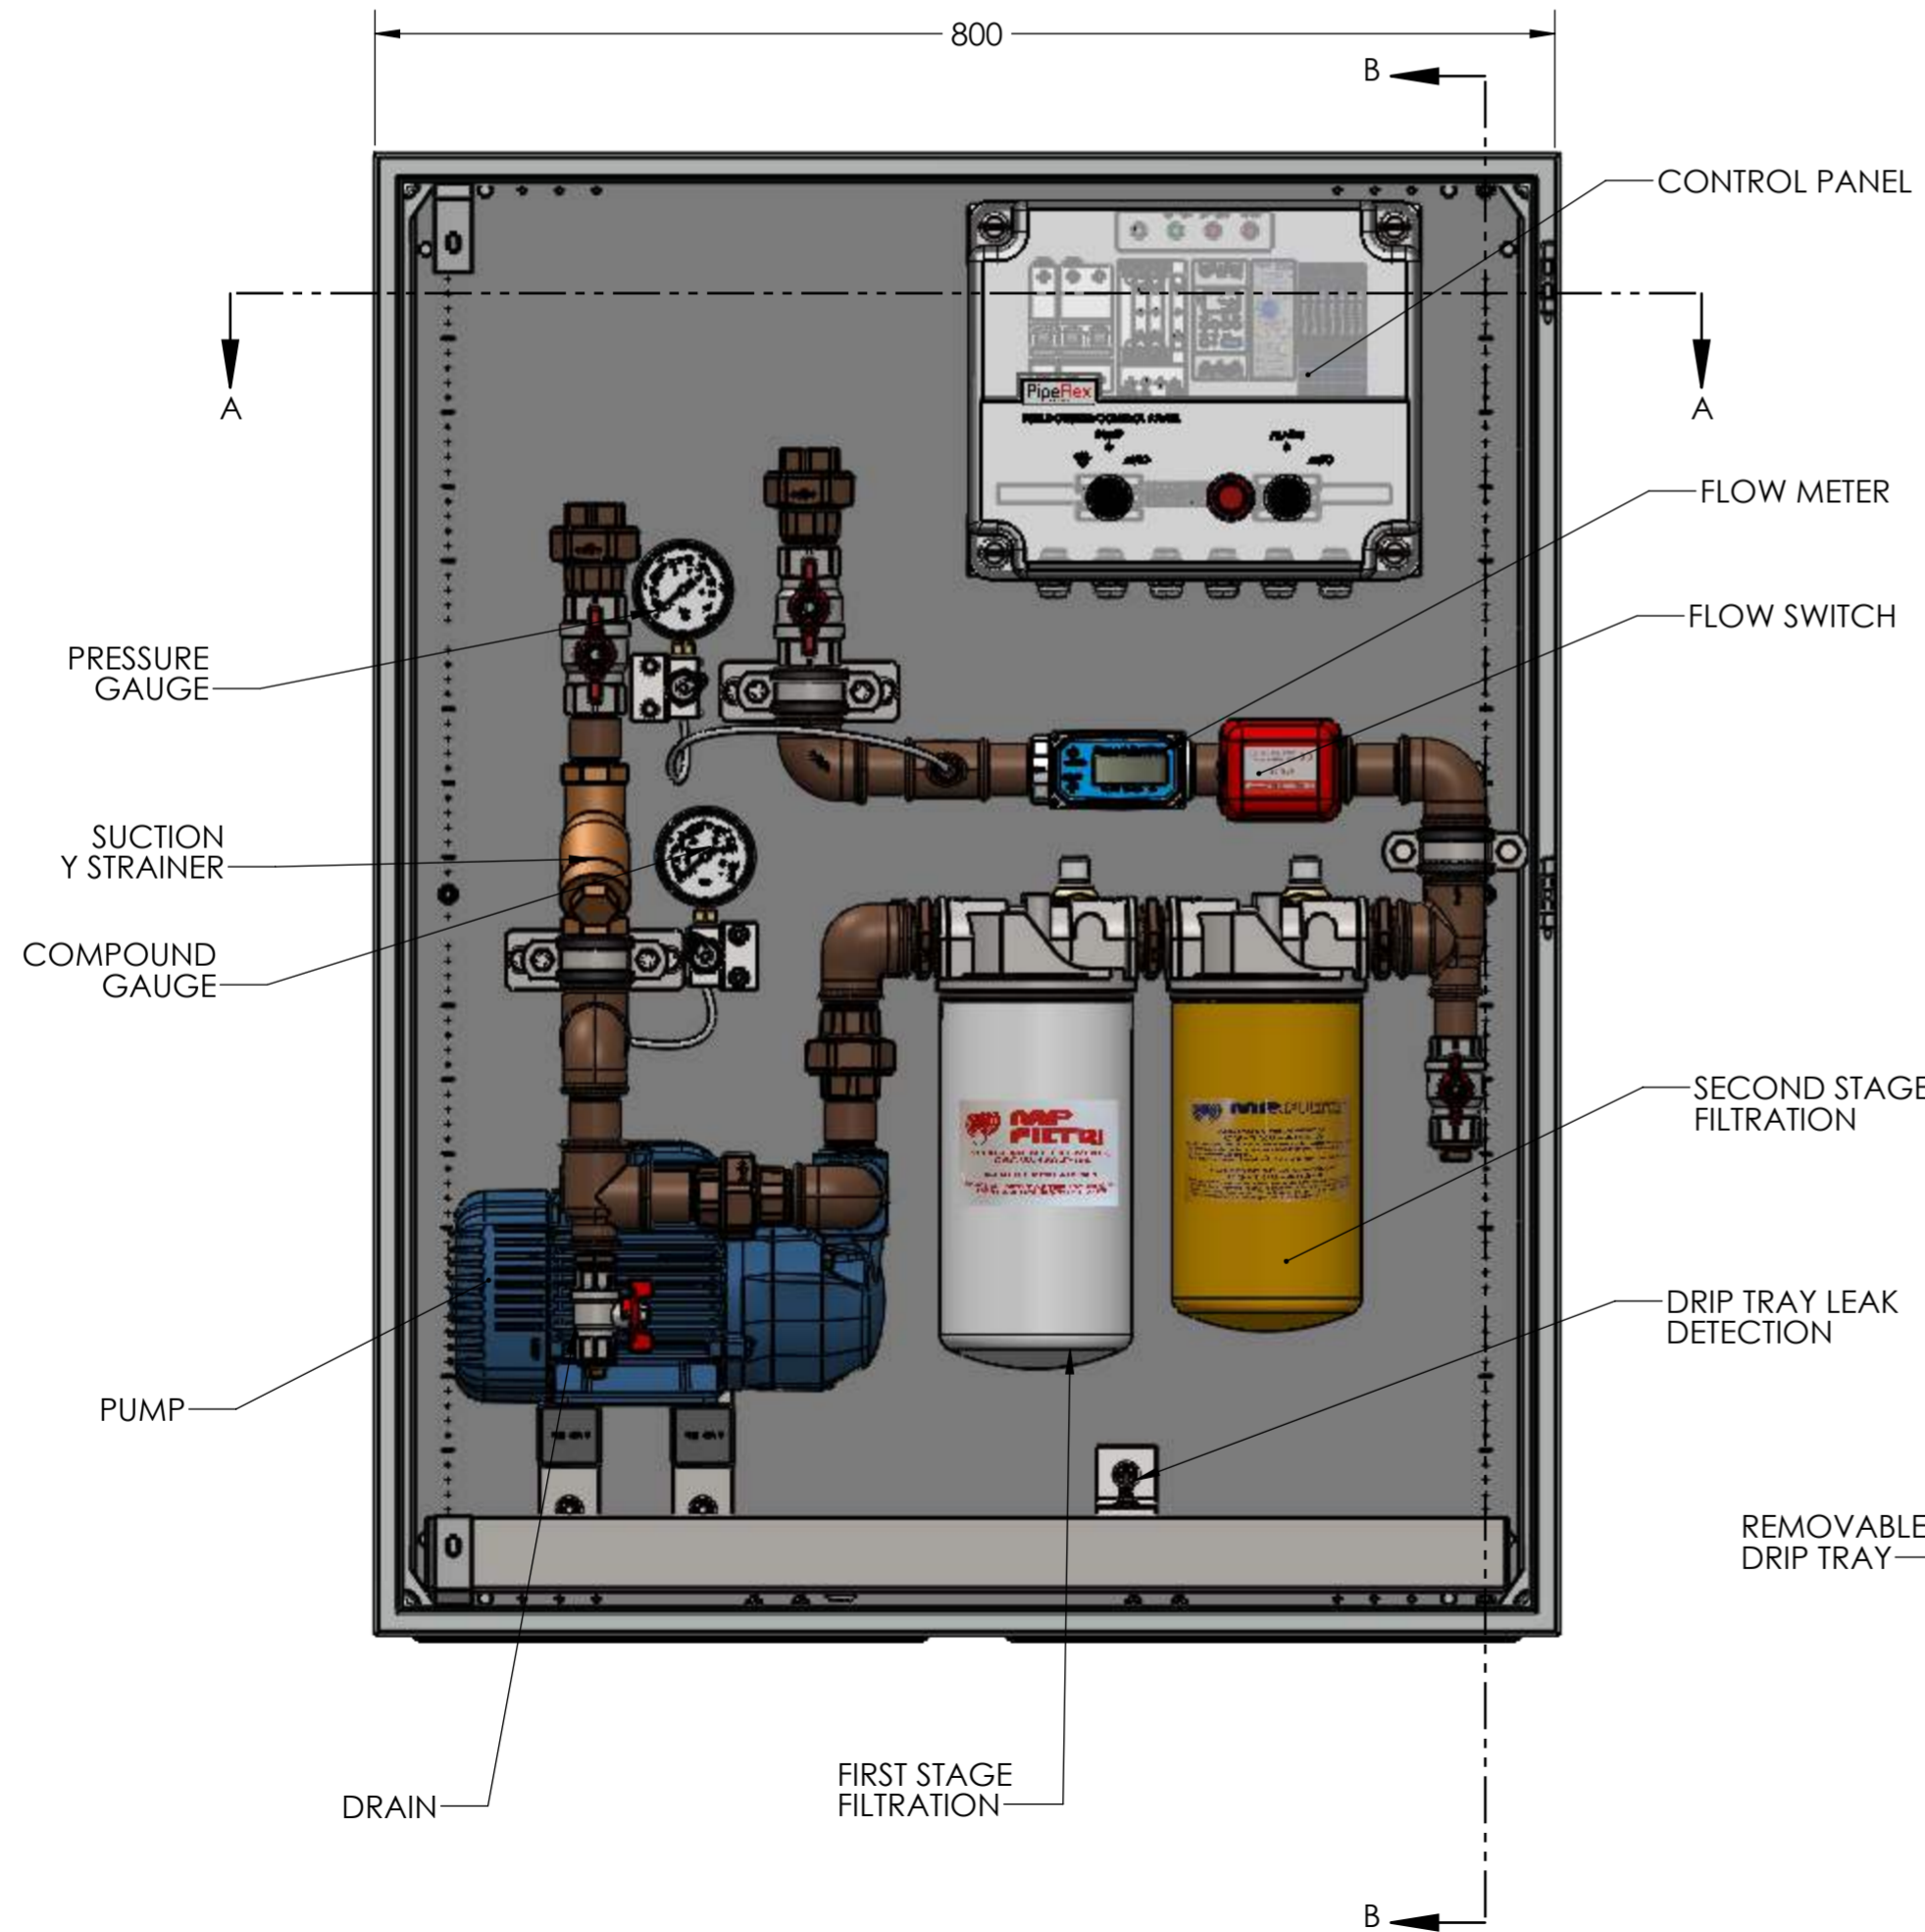



SECTION A-A

**'REVOLUTION' FPS50**

- INTERCHANGEABLE PUMPS TO SUIT FUEL SYSTEM DESIGN
- FLOW SWITCH, GAUGES AND VISUAL FLOW METER
- POLISHER CONTROL PANEL WITH 7 DAY TIMER AND VFC SYSTEM ALARM OUTPUTS
- FIRST STAGE FUEL FILTRATION TO 10 MICRON NOMINAL WITH WATER ABSORPTION
- SECOND STAGE FUEL FILTRATION TO 3 MICRON ABSOLUTE
- IP RATED LOCKABLE ENCLOSURE WITH INTERNAL LEAK MONITORED DRIP TRAY
- SUCTION Y STRAINER TO REMOVE LARGE PARTICULATE & FOREIGN/SOLID MATERIALS
- PAINTED CARBON STEEL PIPEWORK AND FITTINGS
- UP TO 50LPM POLISHING
- RECOMMENDED FOR FUEL TANKS UP TO 20K LTR CAPACITY

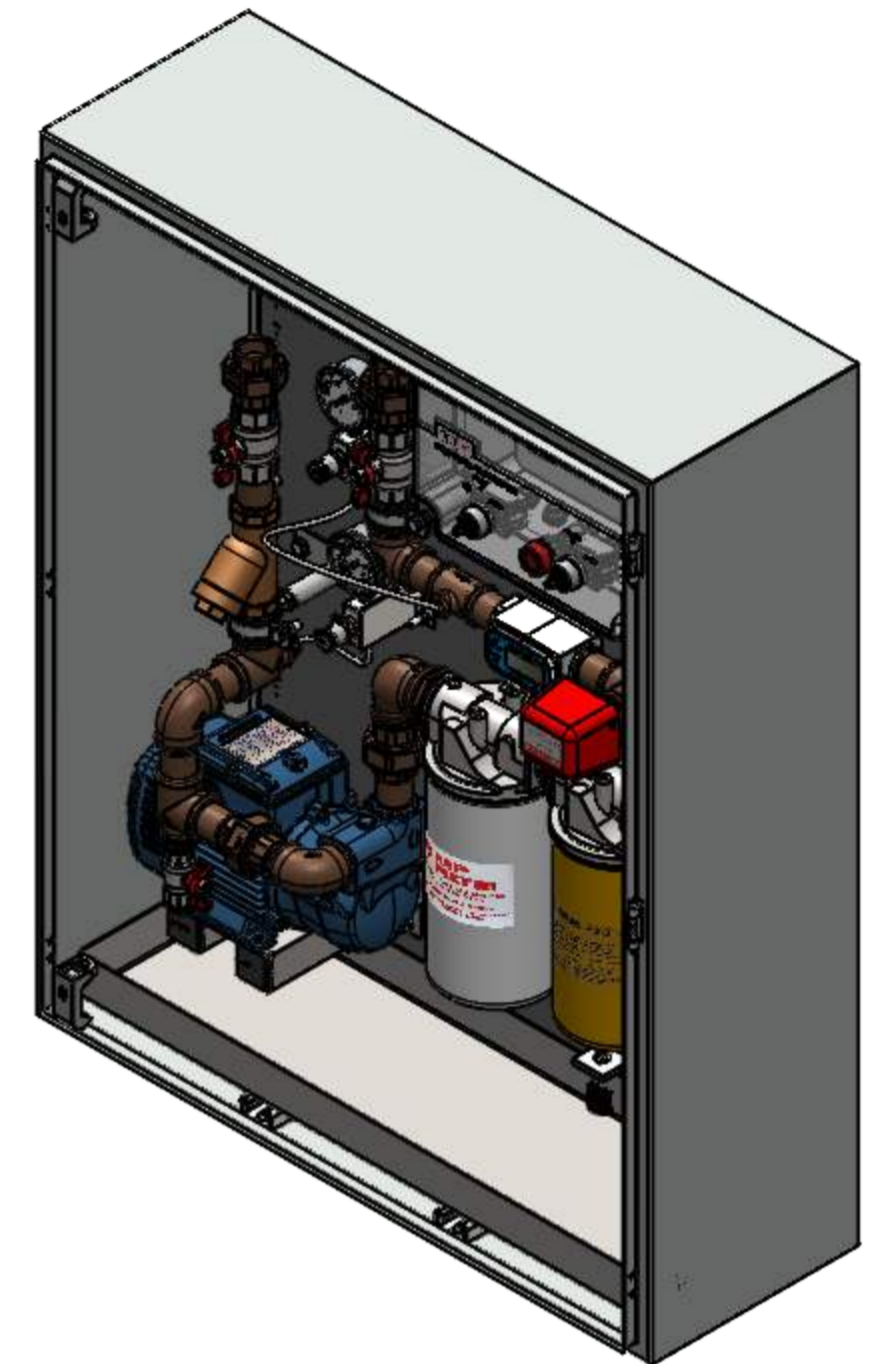

**VIEW ON POLISHER**  
(ENCLOSURE DOOR REMOVED FOR CLARITY)

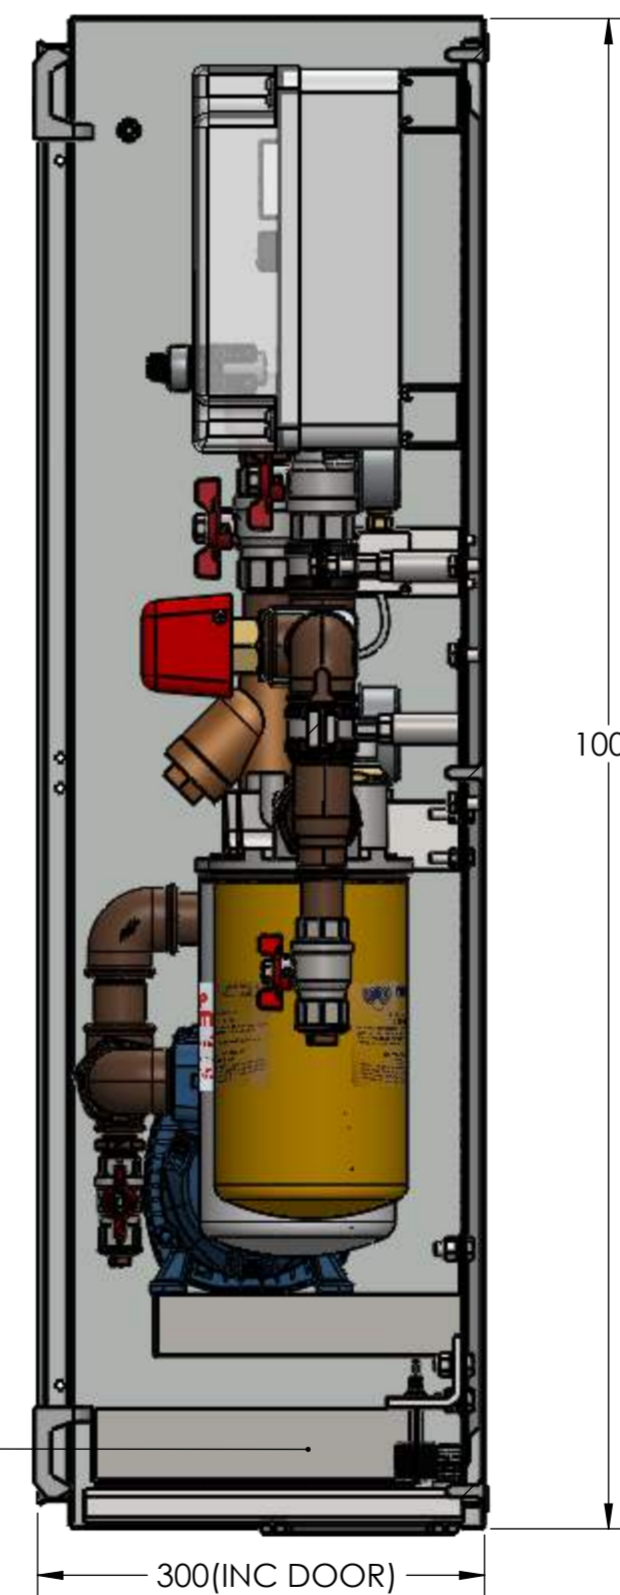

SECTION B-B

Rev	Amendment	By	Chkd	Date

**PipeFlex**  
SYSTEMS LIMITED

Gooch Avenue, Bedlington, NE22 7DQ  
T: (01670) 708 488  
E: sales@pipeflex.co.uk

Client:

Project:  
**'REVOLUTION' Modular Fuelling System**

Drawing Title:  
**'REVOLUTION' FPS50  
CABINET MOUNTED 50LPM FUEL POLISHER**

Drawing Number:      Revision:  
**01**

Sheet/Scale:      Drawn By:      Checked By:      Date:  
A2 @1:5      WZ           22/10/2025

Existing law protects PipeFlex's right of possession to this drawing. The design must not, without the permission of the company, be published, copied, reproduced, manufactured or exploited in any other unauthorised way